


Proposed security fencing for Aranda Primary School

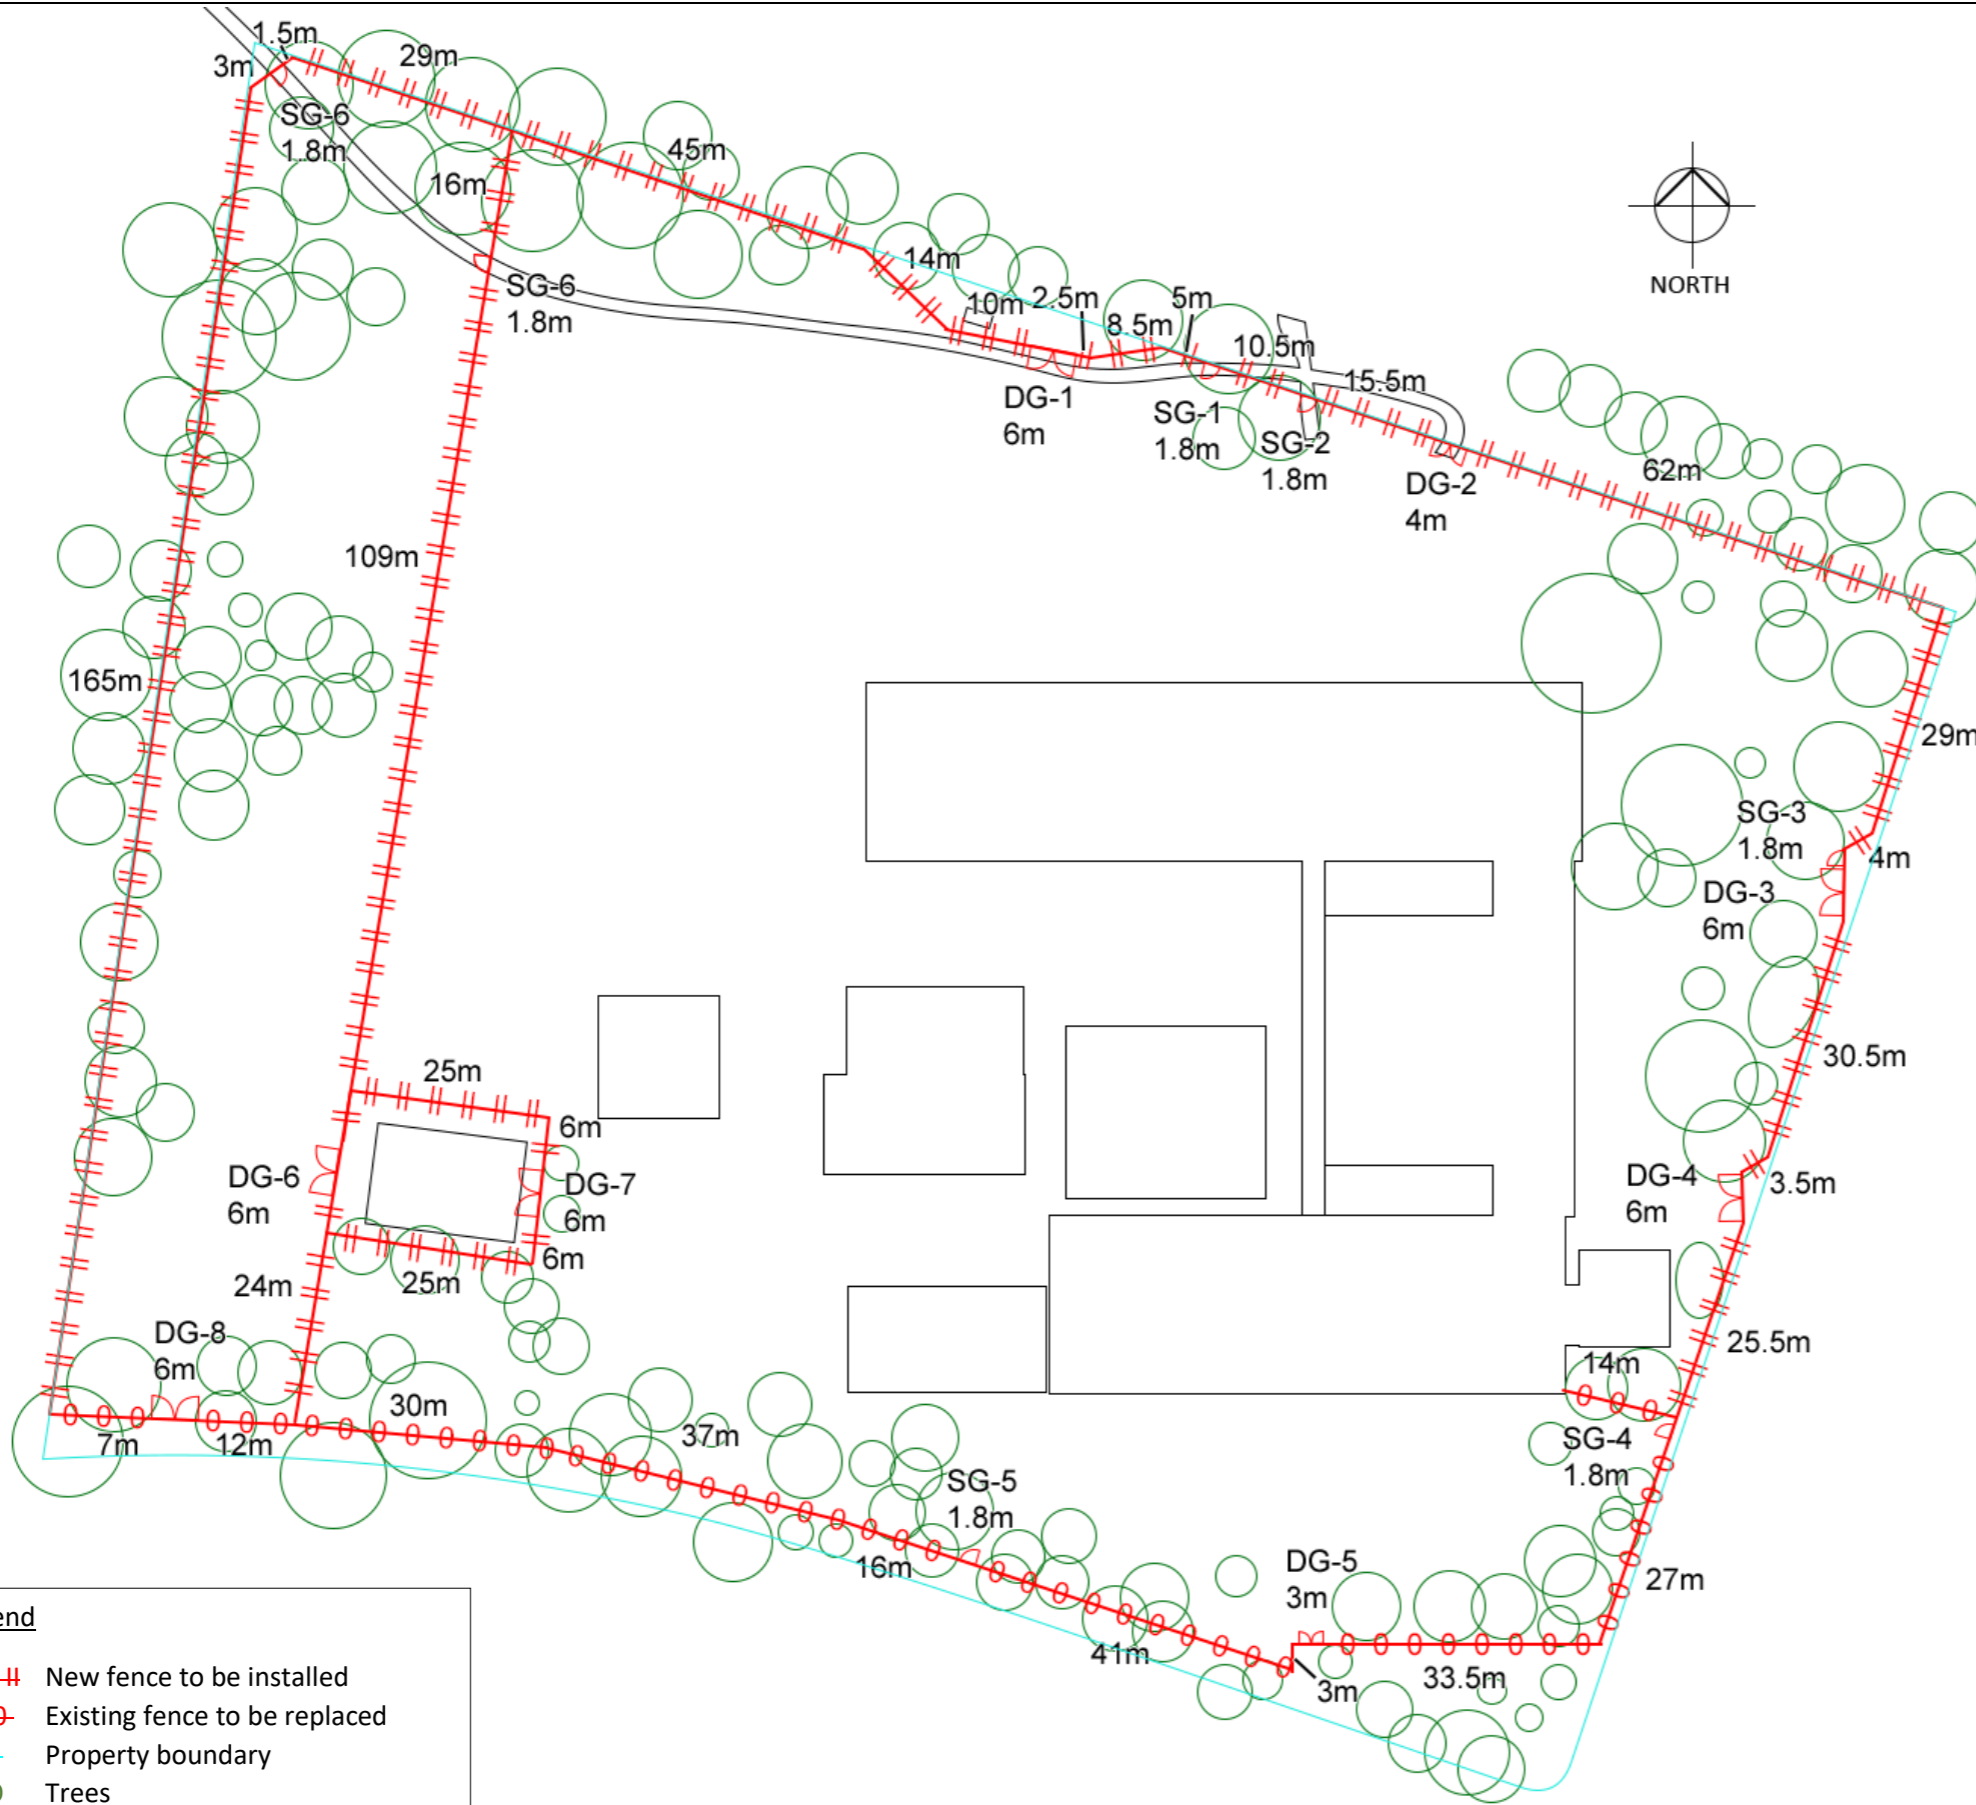

Legend	
— — —	New fence to be installed
-o-o-	Existing fence to be replaced
—	Property boundary
o o o	Trees

- Notes:
1. Dimensions shown exclude gates
 2. It is the contractor's responsibility to check and verify all dimensions on site prior to tendering
 3. All gates are to be installed over existing footpaths or driveways if any
 4. Final location of fences and gates to be located to suit u/ground services

PSJ Holdings Pty Ltd PO Box 924 Gungahlin 2912 0416 215 305 ABN 62 105 312 598	
Client Education Directorate	Project Aranda Primary School
Location Aranda Primary School 1 Banambila Street Aranda, ACT, 2614	
Scaled NOT TO SCALE	Designed by D. Pollard
Date June 2022	
Drawing No E-22-022-A	Revision 01
Security Services	
Status Issued for COMMENT	

Proposed security fencing for Aranda Primary School

- Notes:
1. Dimensions shown exclude gates
 2. It is the contractor's responsibility to check and verify all dimensions on site prior to tendering
 3. All gates are to be installed over existing footpaths or driveways if any
 4. Final location of fences and gates to be located to suit u/ground services

PSJ Holdings Pty Ltd
 PO Box 924
 Gungahlin 2912
 0416 215 305
 ABN 62 105 312 598

Client Education Directorate	Project Aranda Primary School
--	---

Location
 Aranda Primary School
 1 Banambila Street Aranda, ACT, 2614

Scaled NOT TO SCALE	Designed by D. Pollard
-------------------------------	----------------------------------

Date June 2022	
--------------------------	--

Drawing No E-22-022-A (aerial)	Revision 01
--	-----------------------

Security Services

Status Issued for COMMENT

